


The Main Parking Lot Holds (80) Cars
 An Additional (19) Are Available In The Office Lot

Doors To The Parking Lot

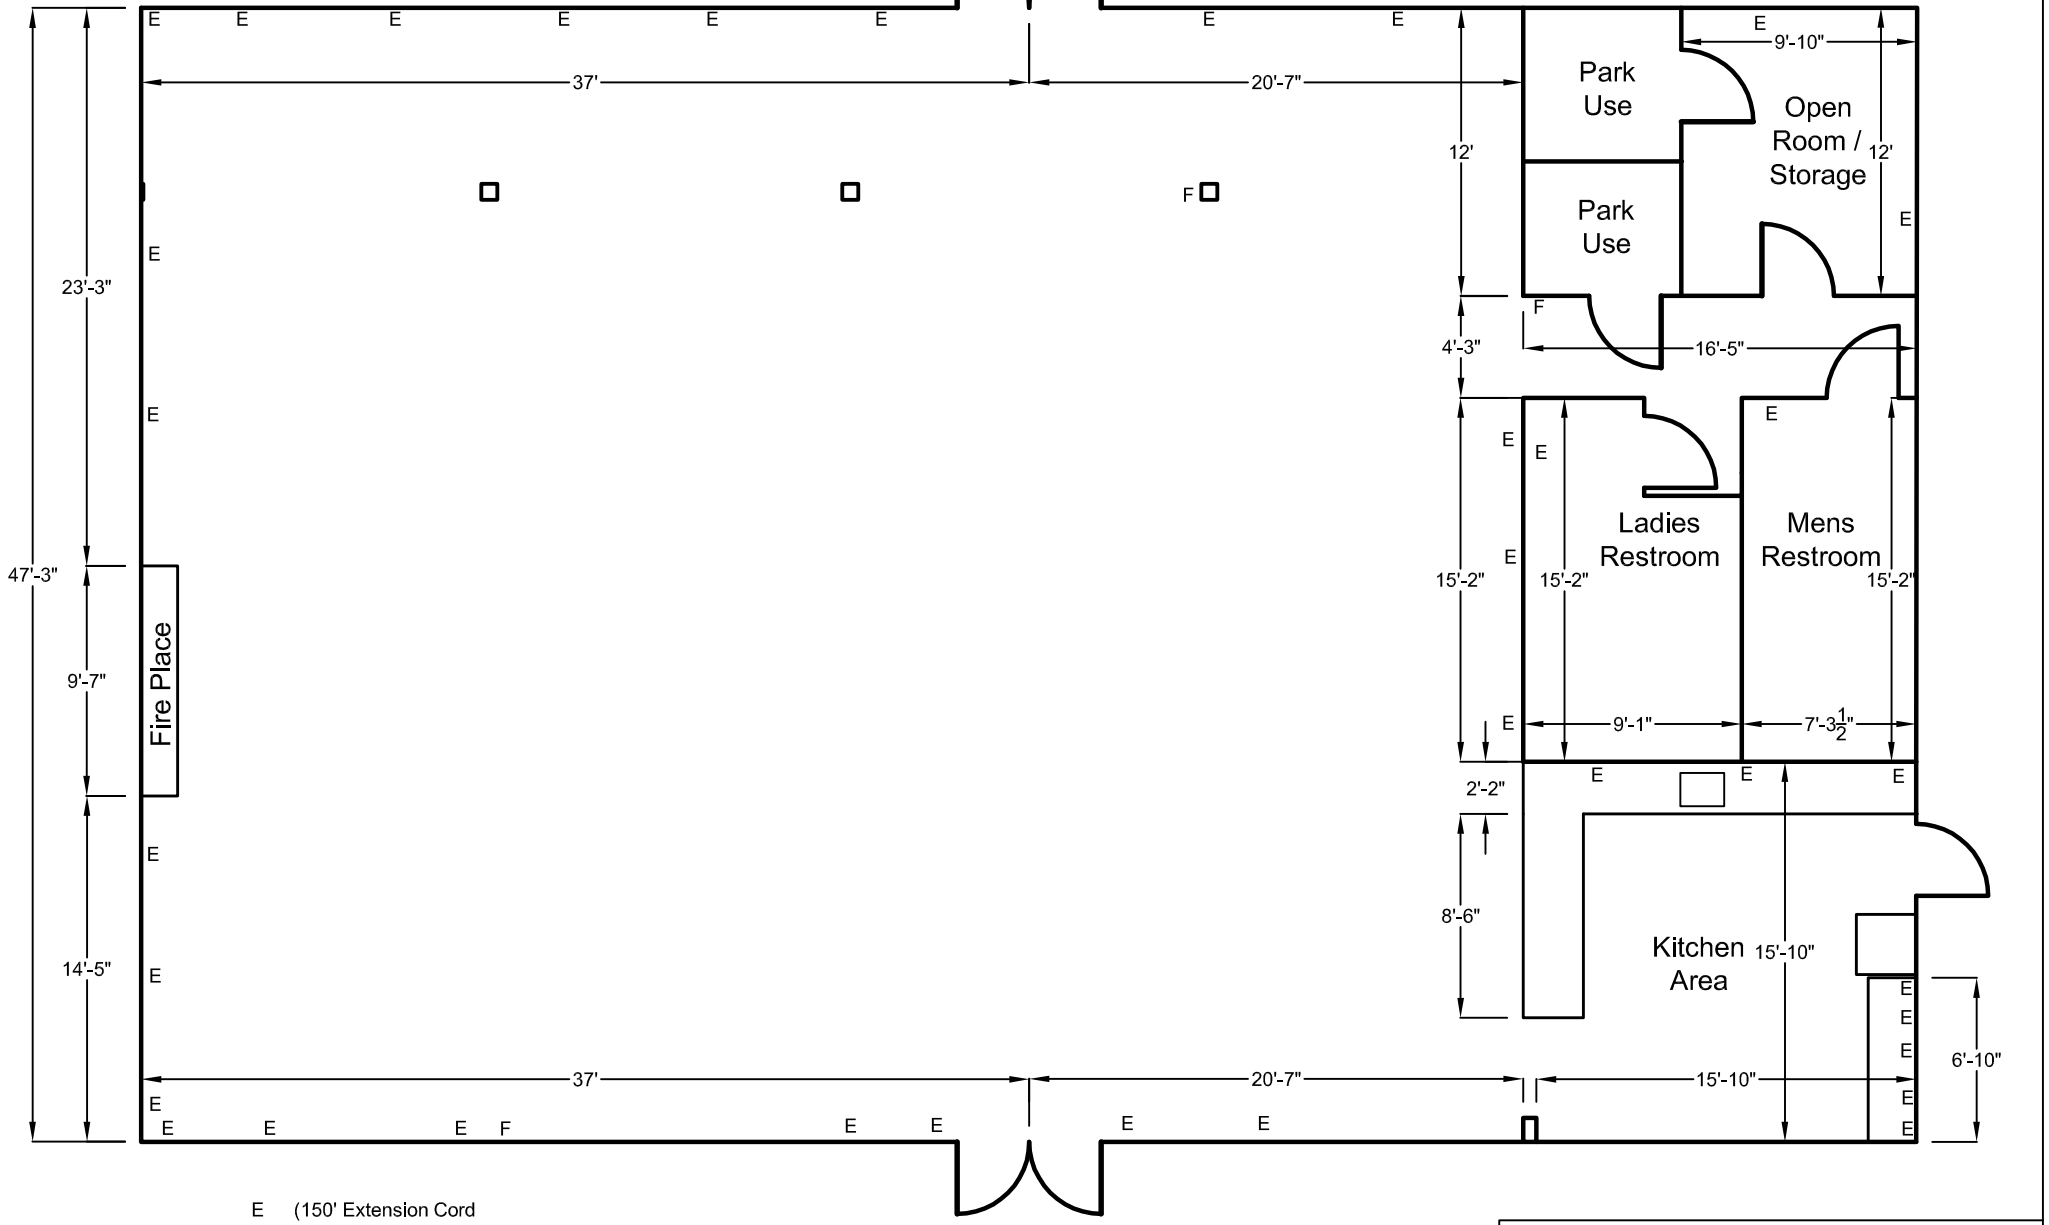


E (150' Extension Cord Needed To Conceal Cord Around Landscaping)

Legend
 F = Fire Extinguisher
 E = Electrical Outlets


107' Long Pathway From The Lodge To The Gazebo

THIS DRAWING IS FOR REFERENCE USE ONLY		
Revised: 7/22/2010	Pattison Lodge 2228 US Hwy 50 Batavia, OH 45103 Ph: (513) 732-2977	Scale: 1/8" = 1'
Ph:(513) 732-2977 Fx:(513) 732-9733	Ph: (513) 732-2977	Sheet 1 of 3


These tables are to scale of the building. For your convenience you may cut these out and place them on the building layout. This will be helpful to plan the event layout. There are (8) 5' Round Tables, (3) 8'x3' Tables, and (25) 6'x3' Tables. It is recommended to seat 7 people at a round table, 6 people at the 6' table, and the 8' table are generally used for food. (214) Chairs are set in the common area and an addition (40) are available for rent.

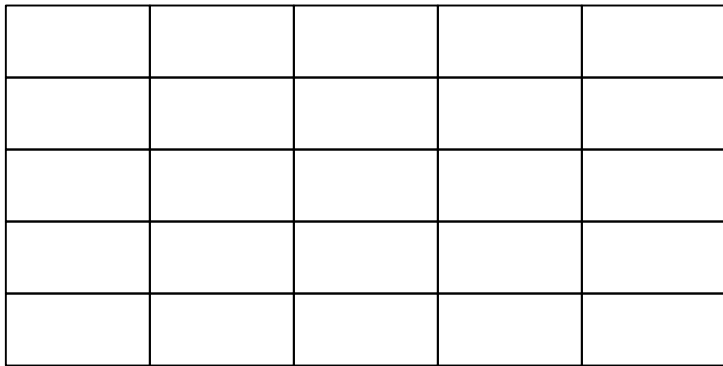

6' x 3' Tables

 

8' x 3' Tables

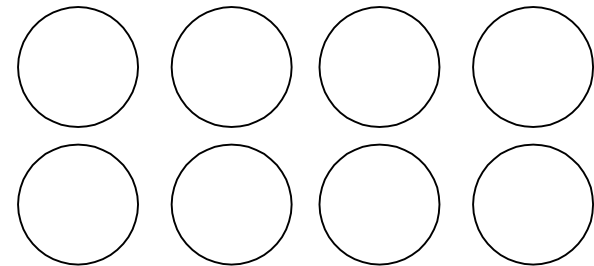

5' Round Tables

THIS DRAWING IS FOR REFERENCE USE ONLY		
Revised: 7/22/2010	Pattison Lodge 2228 US Hwy 50 Batavia, OH 45103 Ph: (513) 732-2977	Scale: 1/8" = 1'
Ph:(513) 732-2977 Fx:(513) 732-9733	Ph: (513) 732-2977	Sheet 2 of 3

